

1 SITE PLAN - NORTHWEST SIDEWALK
3/32" = 1'-0"




MOA ARCHITECTURE
WYOMING | COLORADO
302 SOUTH DAVID STREET, SUITE 210
CASPER, WYOMING 82401
307.268.9890
moaarch.com

HGA

420 North 5th Street, Suite 100
Minneapolis, Minnesota 55401
Telephone 612.758.4000






CASPER COLLEGE VISUAL ARTS MISC. PROJECTS
125 COLLEGE DRIVE
CASPER, WY 82601

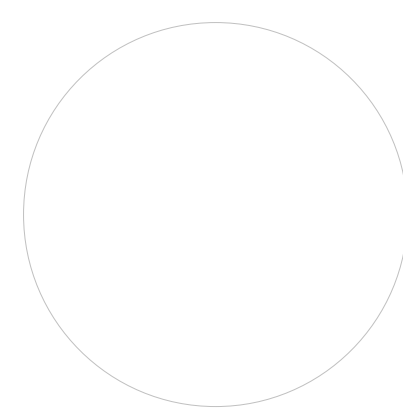

REVISION	DATE
BID PACKAGES	
Project Number	24108.00
Date	08.30.24
Drawn By	Author
Checked By	Checker
Copyright:	
ALL DRAWING AND WRITTEN INFORMATION APPEARING HEREIN SHALL NOT BE DUPLICATED, DISCLOSED OR OTHERWISE USED WITHOUT THE WRITTEN CONSENT OF MOA ARCHITECTURE	
Sheet Name	
NEW SIDEWALK	



BID 2

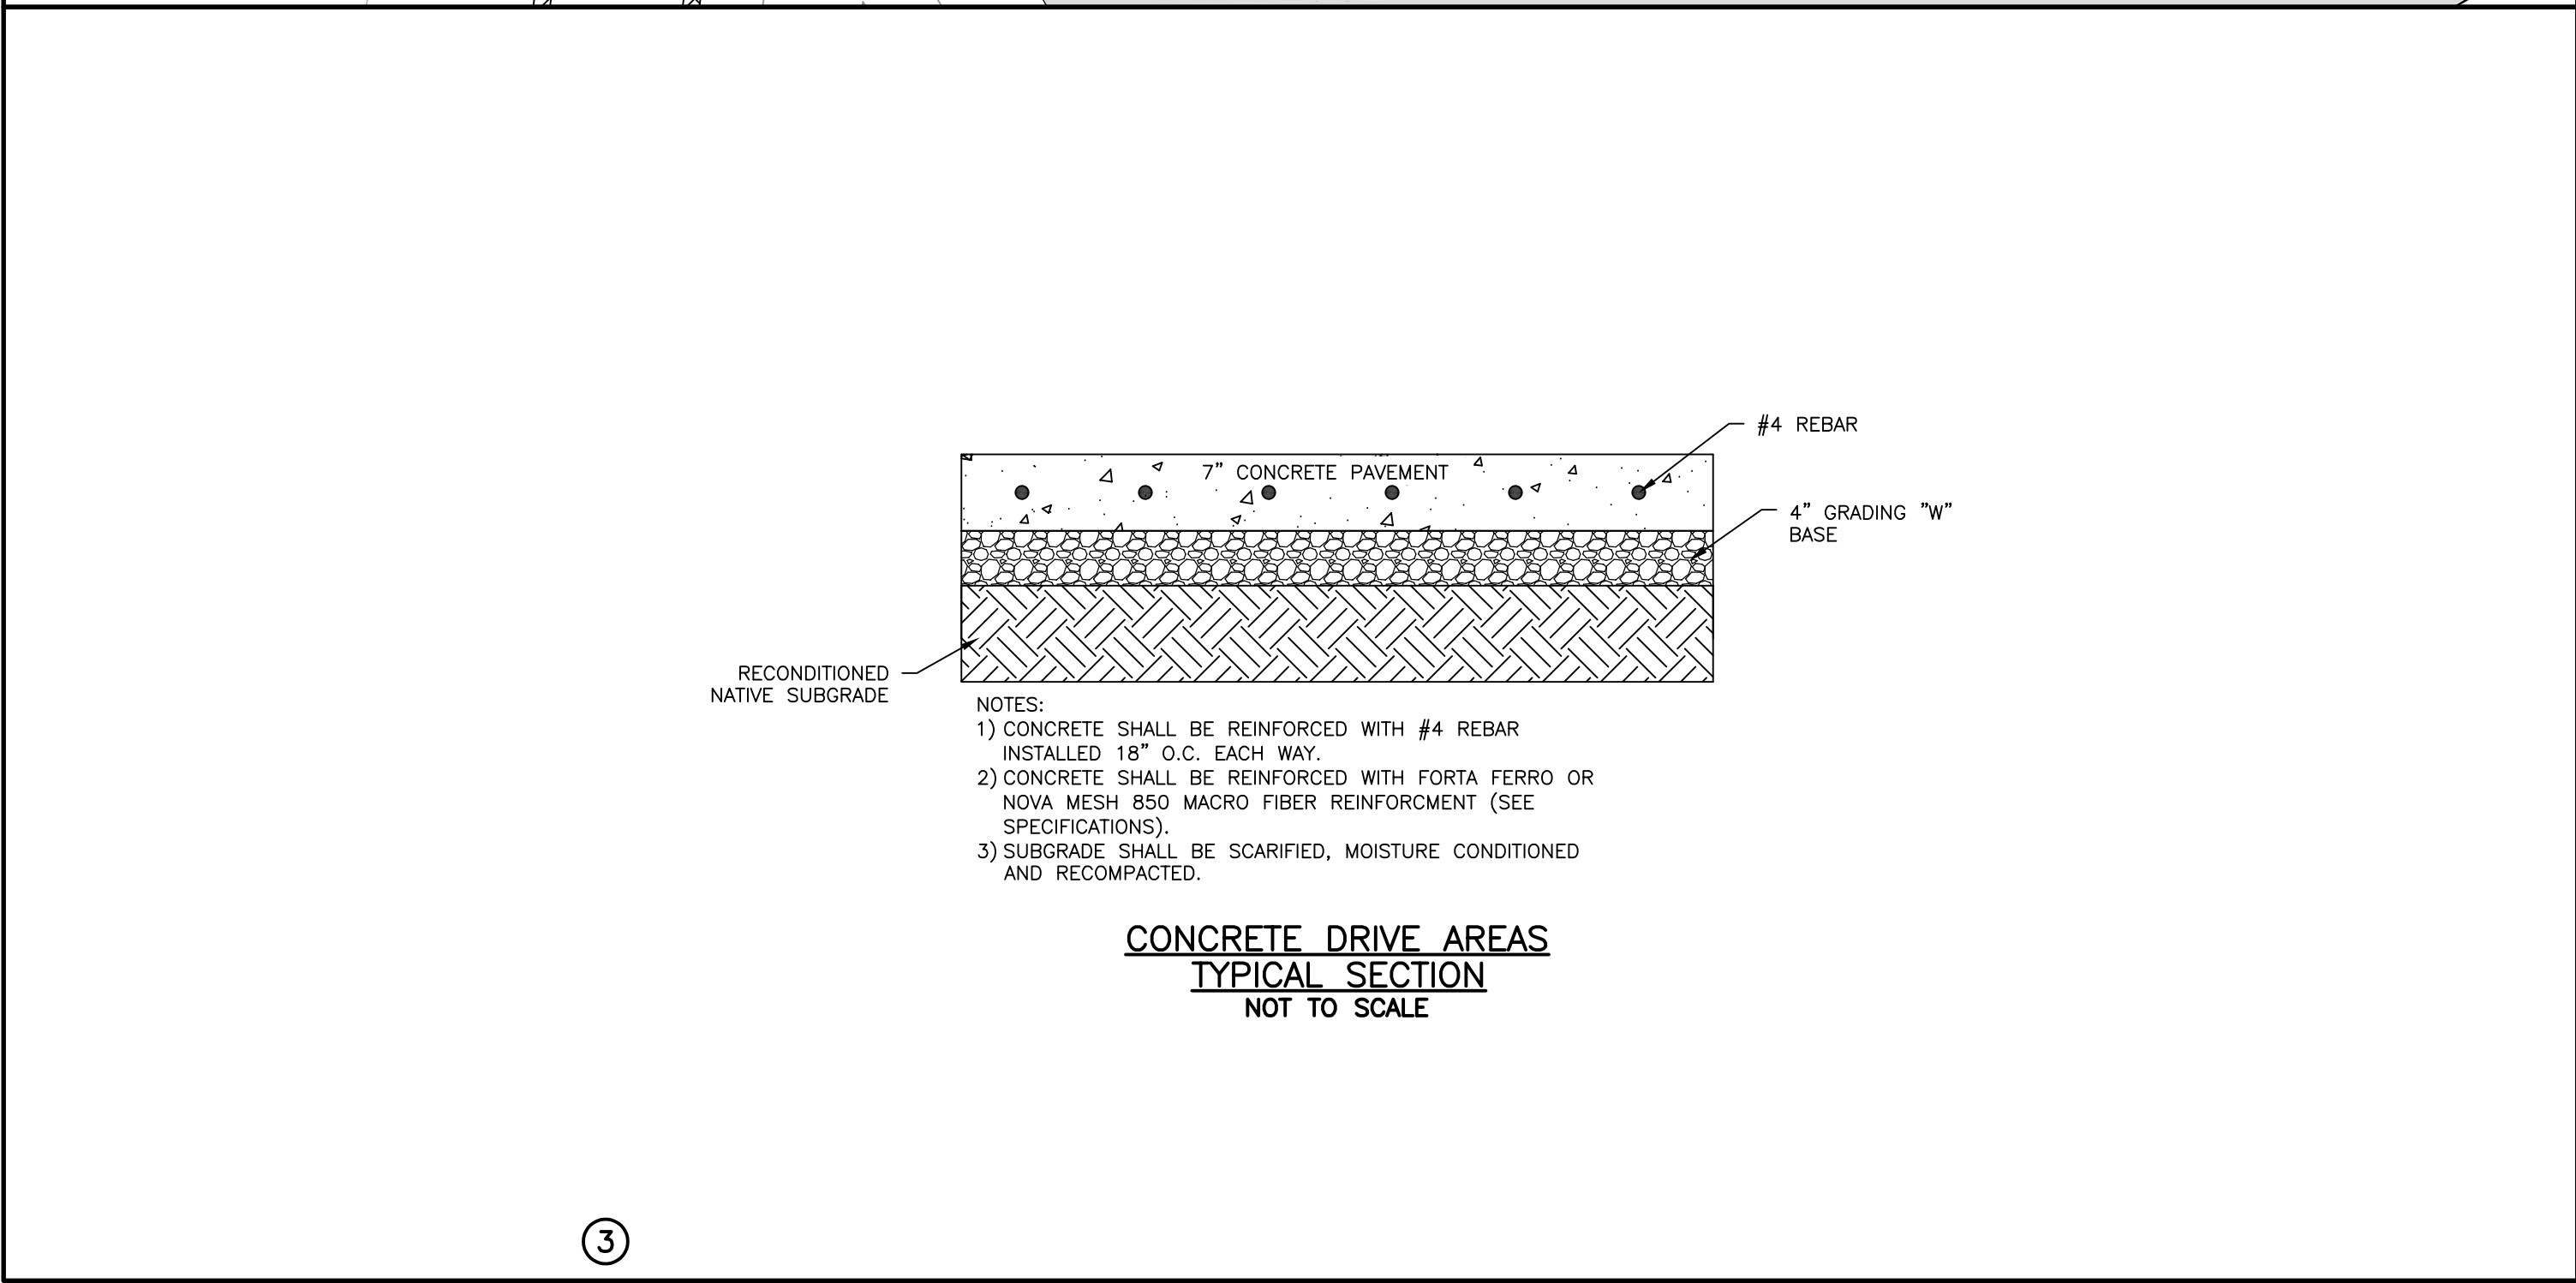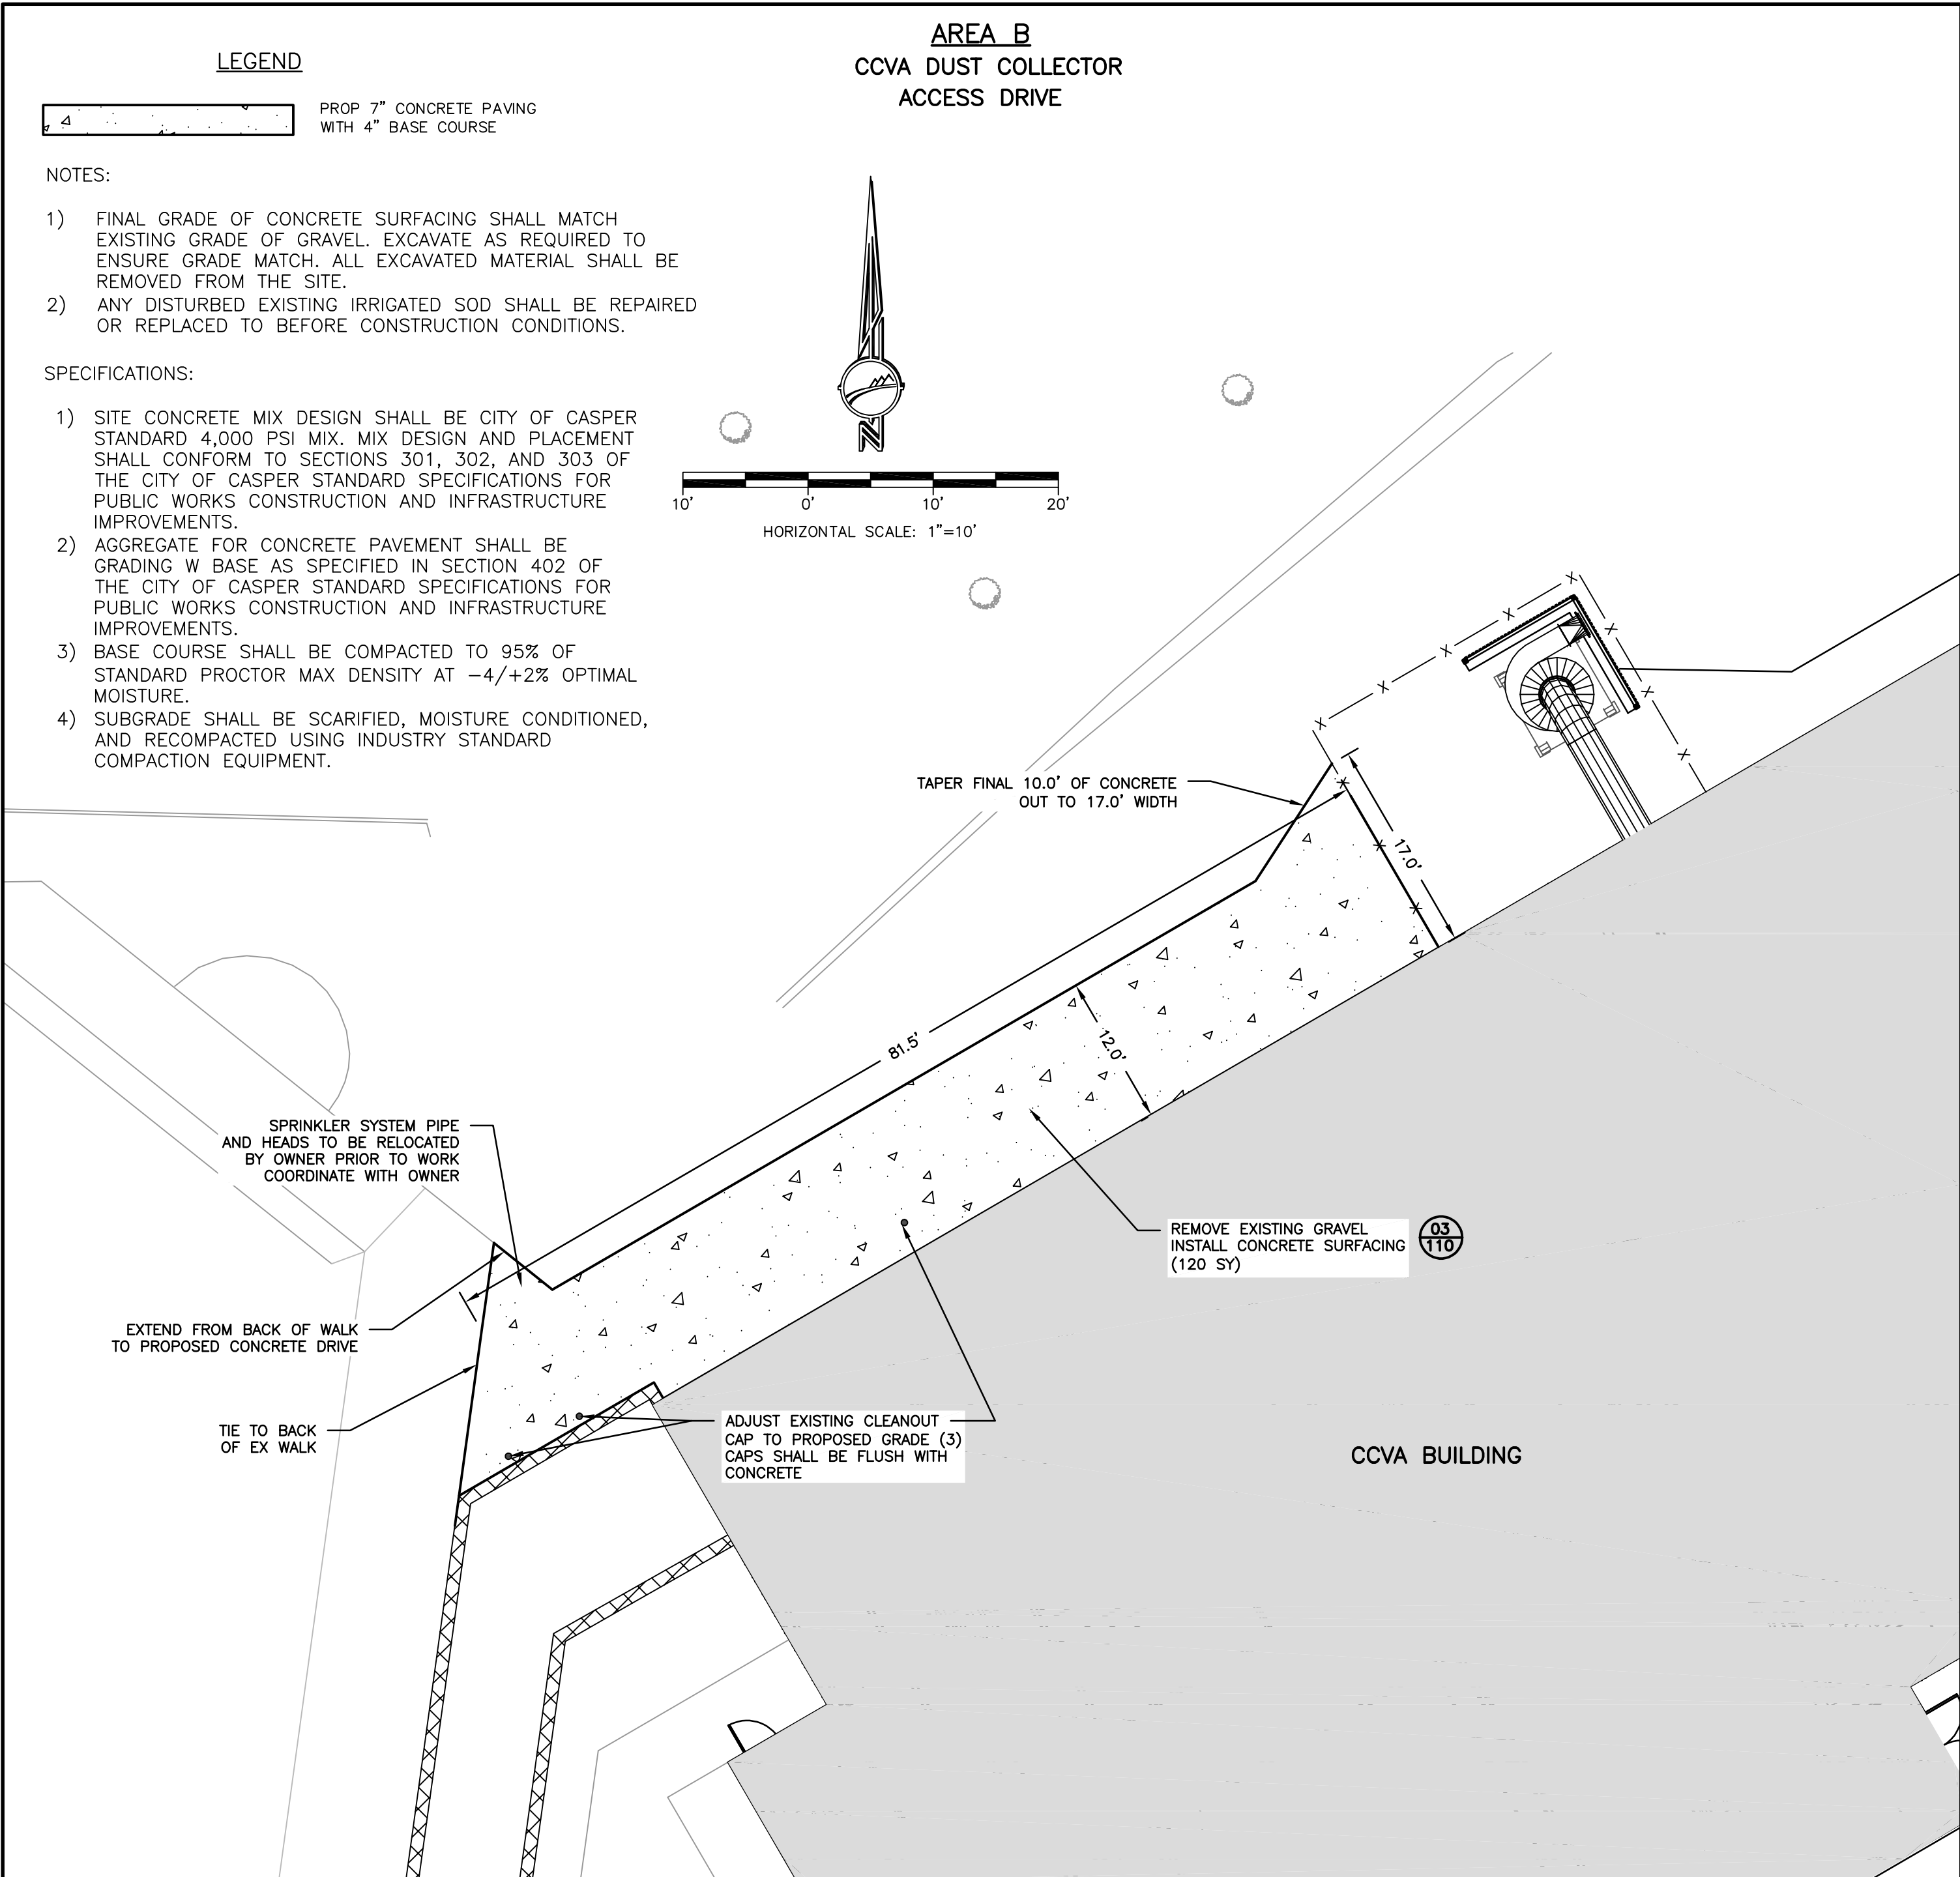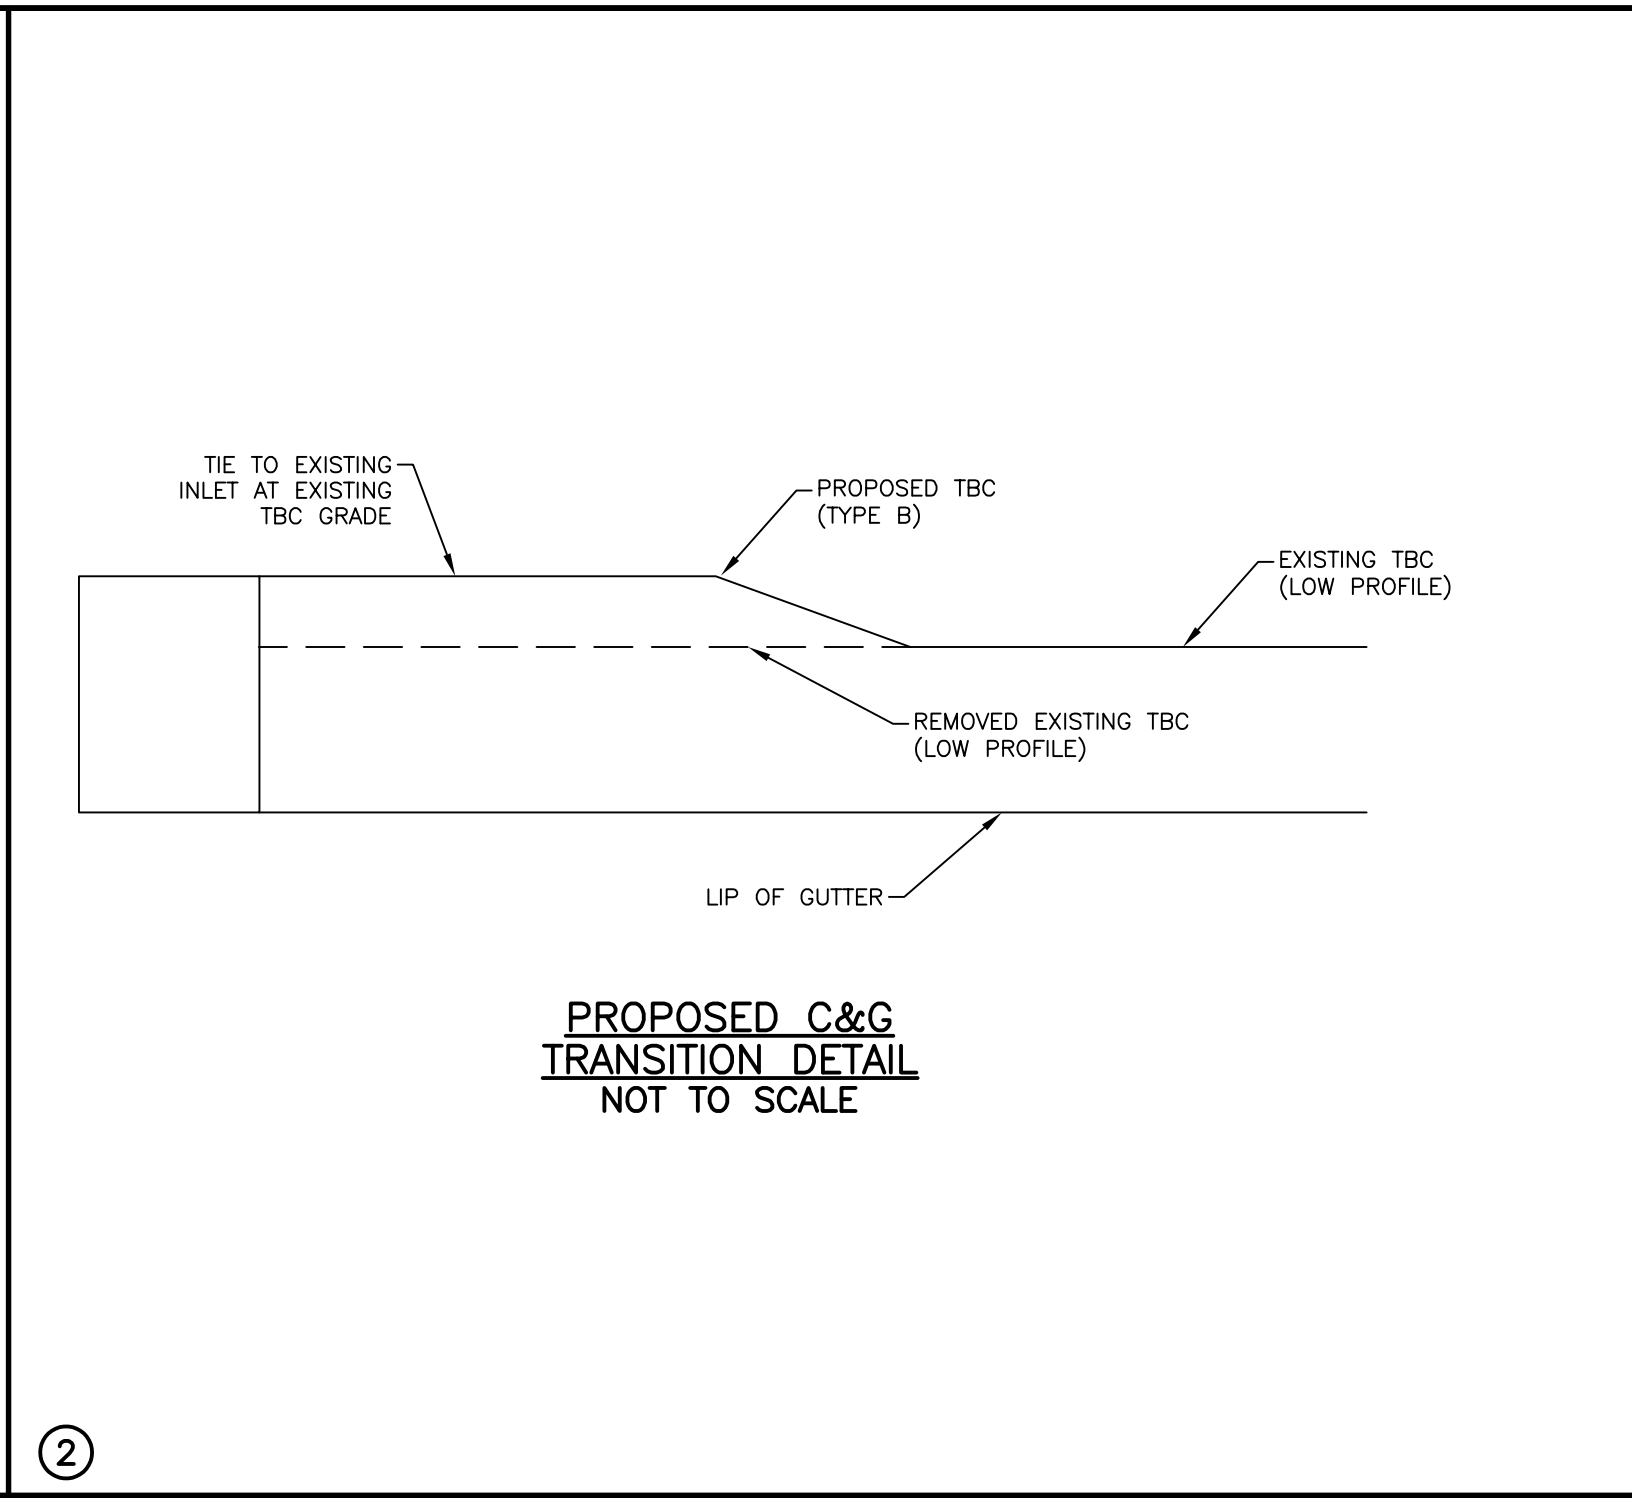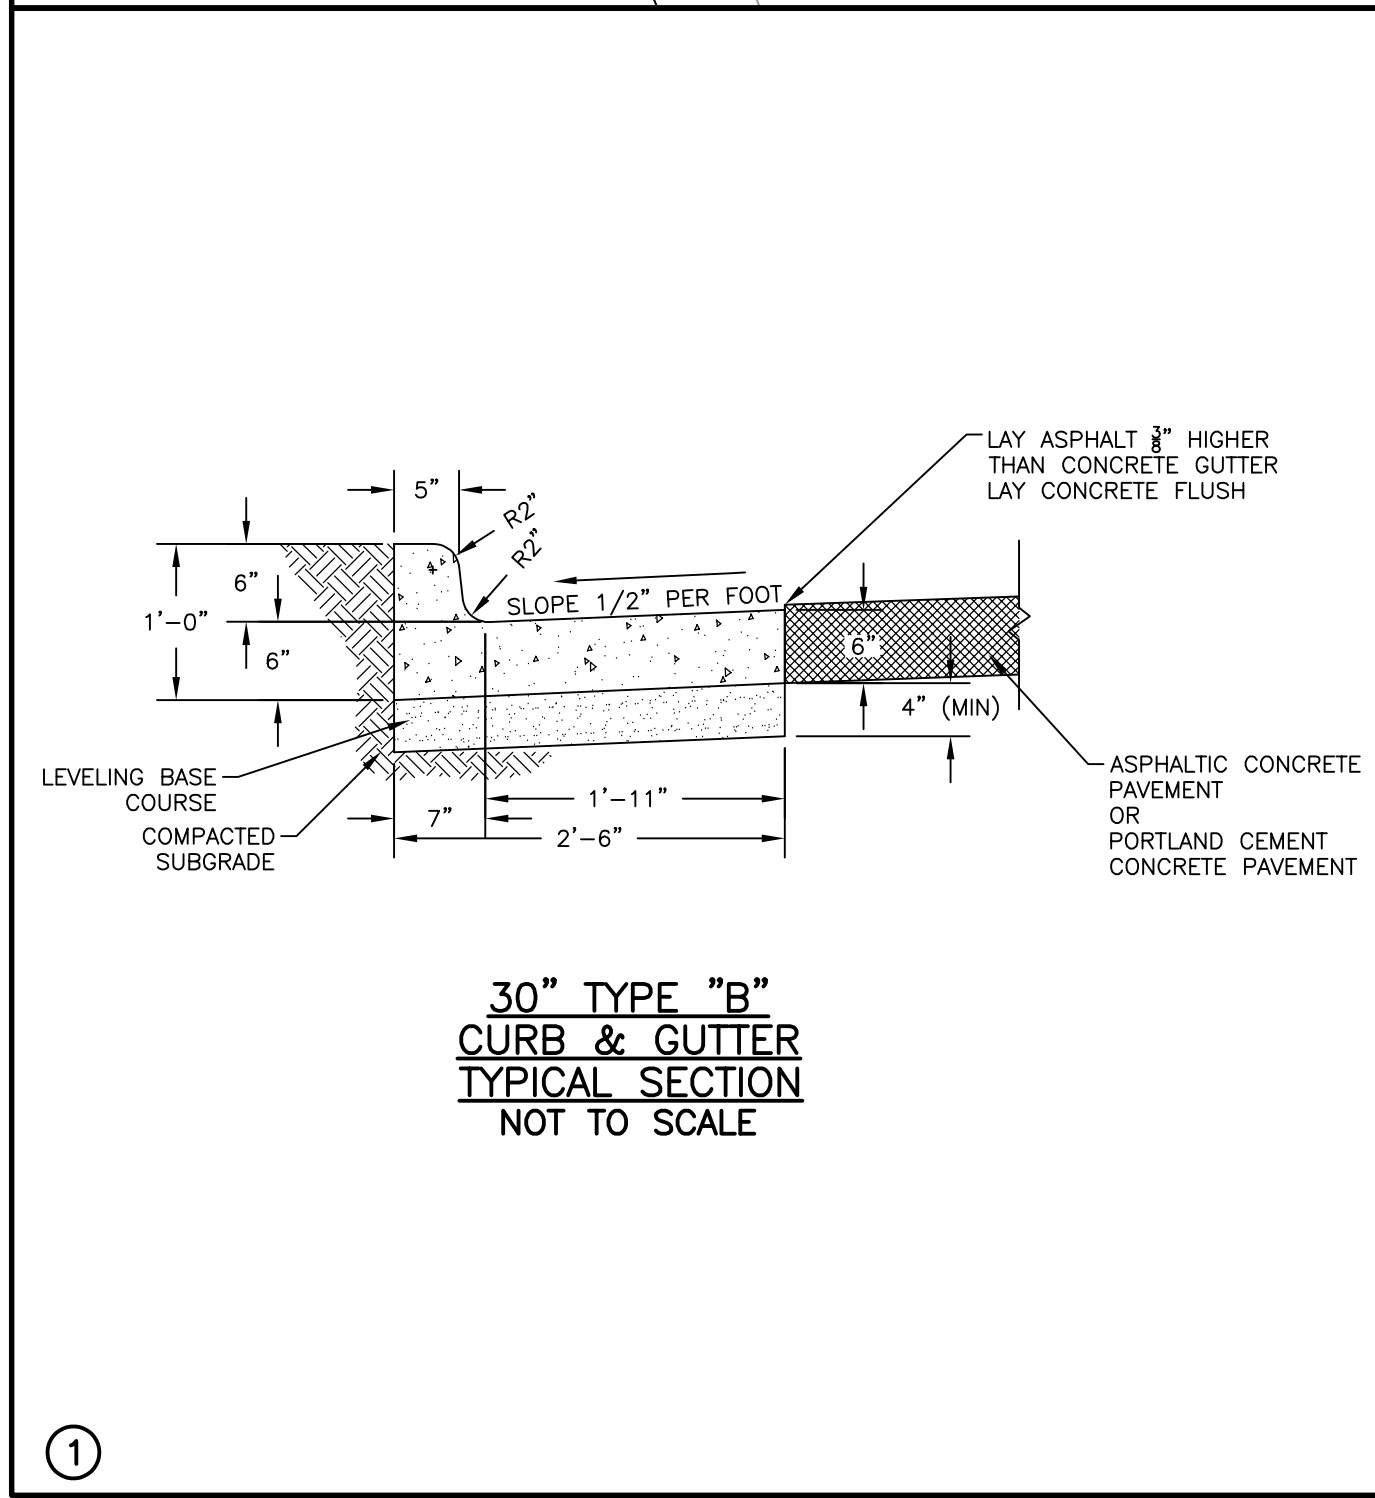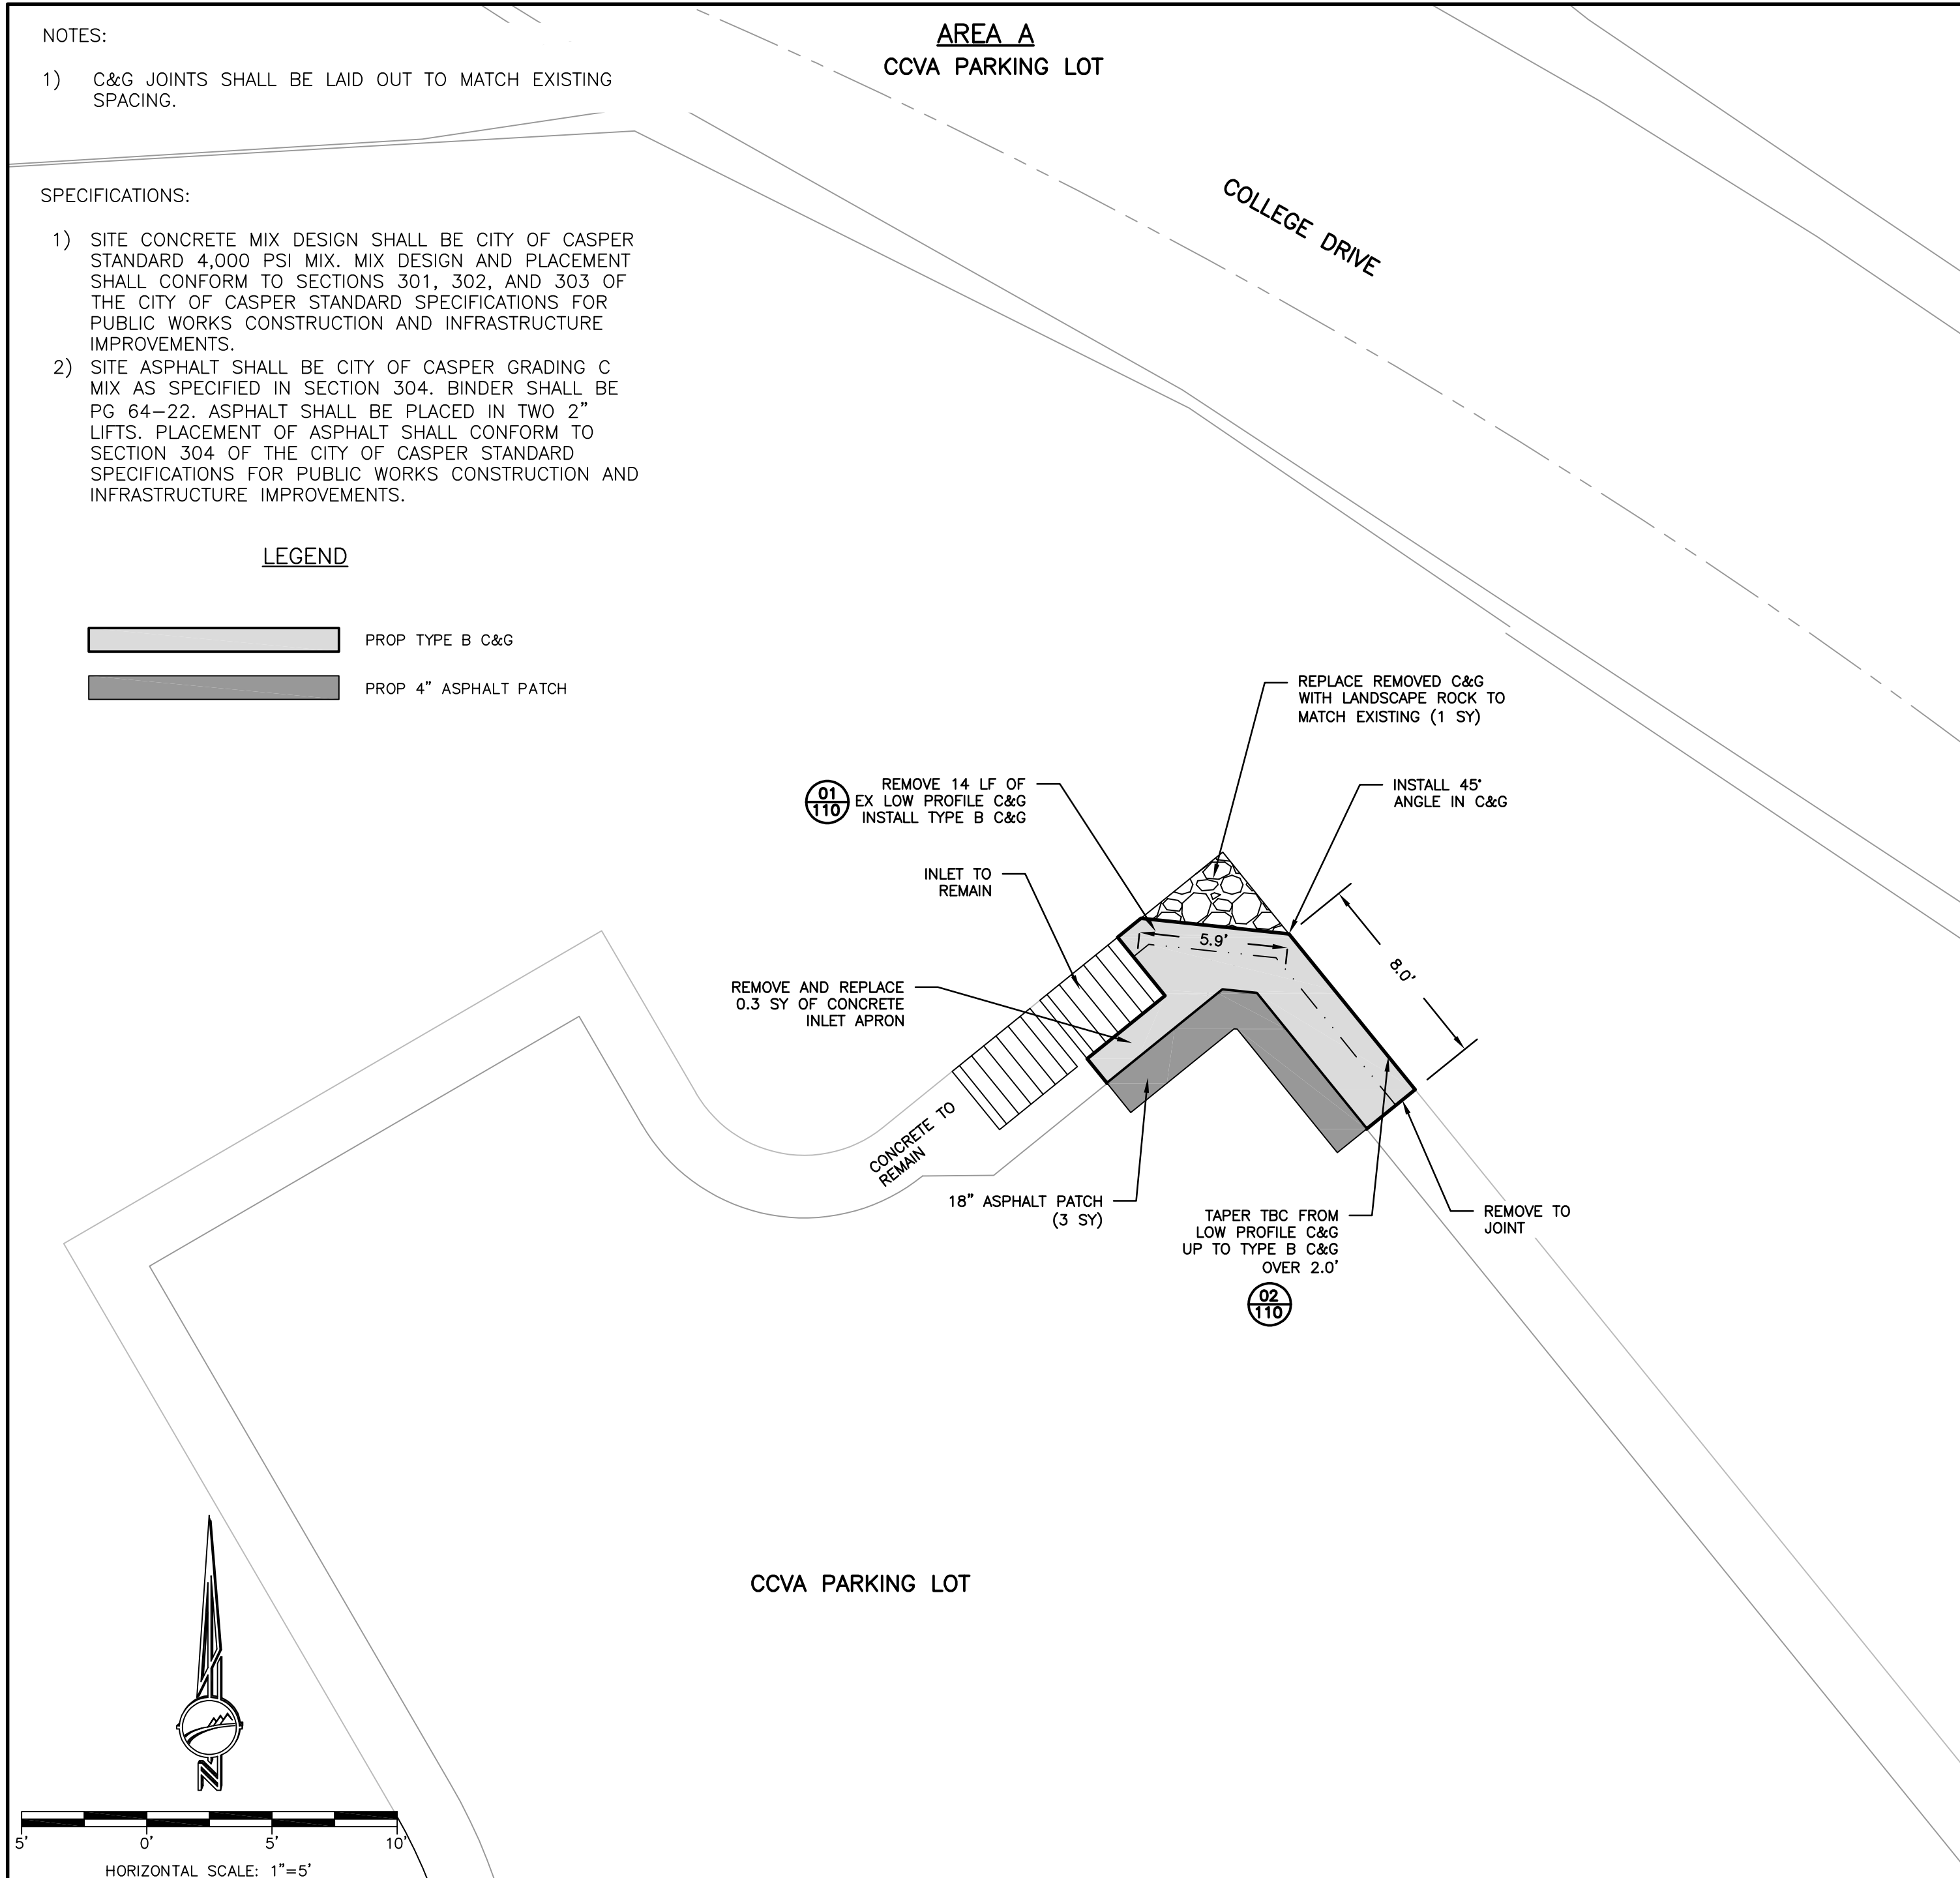

REVISION	DATE
BID PACKAGES	
Project Number	24108.00
Date	11.26.24
Drawn By	JLS
Checked By:	JLS
Copyright:	
ALL DRAWN AND WRITTEN INFORMATION APPEARING HEREIN SHALL NOT BE DUPLICATED, DISCLOSED OR OTHERWISE USED WITHOUT THE WRITTEN CONSENT OF MOA ARCHITECTURE	
Sheet Name	CIVIL CONCRETE IMPROVEMENTS